

NOTICE TO ARCHITECTS, ENGINEERS, AND PLANNERS

NOTICE IS HEREBY GIVEN, that the City of Oklahoma City has a project that requires the services of a consulting firm.

In order to be considered, the Consultant must comply with the Resolution establishing procedure for "Selection of Architects, Engineers, and Planners" adopted by the City Council on November 18, 1986, a copy of which may be obtained at www.okc.gov/departments/public-works/engineer-architect-resources/notice-to-a-e from the office of the Public Works Department Director.

The Project is as follows: **Project WC-0974, Waterline Replacement, N. Villa Avenue to N. Virginia Avenue between NW 33rd Street and NW 28th Street, N. Classen Avenue to N. Western Avenue between NW 51st Street and NW 46th Street**

Scope of Work: This project will replace approximately 15,840 linear feet of 6-inch small diameter water distribution mains. Two separate water main areas have been identified for replacement. The scope of work includes final design, bidding, construction management and inspection, and as-built services necessary to complete the project. A preliminary engineering report will not be required for this project.

Estimated Construction Cost: \$1,650,000


A question and answer session will be held from 1:30 to 3:30 pm on November 8, 2019 at 420 W. Main Street, on the 10th Floor Conference Room. Please address your questions at the meeting.

As a part of your Letter of Interest, provide your understanding of the project and your expertise and experience on similar projects. **Please provide a contact name and email address in your letter of interest.**


Refer to the basic contract located on www.okc.gov/departments/public-works/engineer-architect-resources/notice-to-a-e. All contracts with the City or its related Trusts use this contract. Please review the contract to ensure insurance and indemnity requirements will be met.

Please include a 254 Form with your Letter of Interest.

Time Schedule for the above project: Final Plans and Specifications are due in one hundred and eighty (180) days of the issuance of the Work Order. Last date for submitting Letter of Interest **(two copies of letter and all attachments and an electronic copy, provided on a flash drive)** to the Public Works Department Director, 420 W. Main Street, Suite 700, Oklahoma City, OK 73102: prior to 5:00 p.m. November 18, 2019. Emailed submittals are not being accepted at this time.



Eric J. Wenger, P.E., Director
Public Works/City Engineer

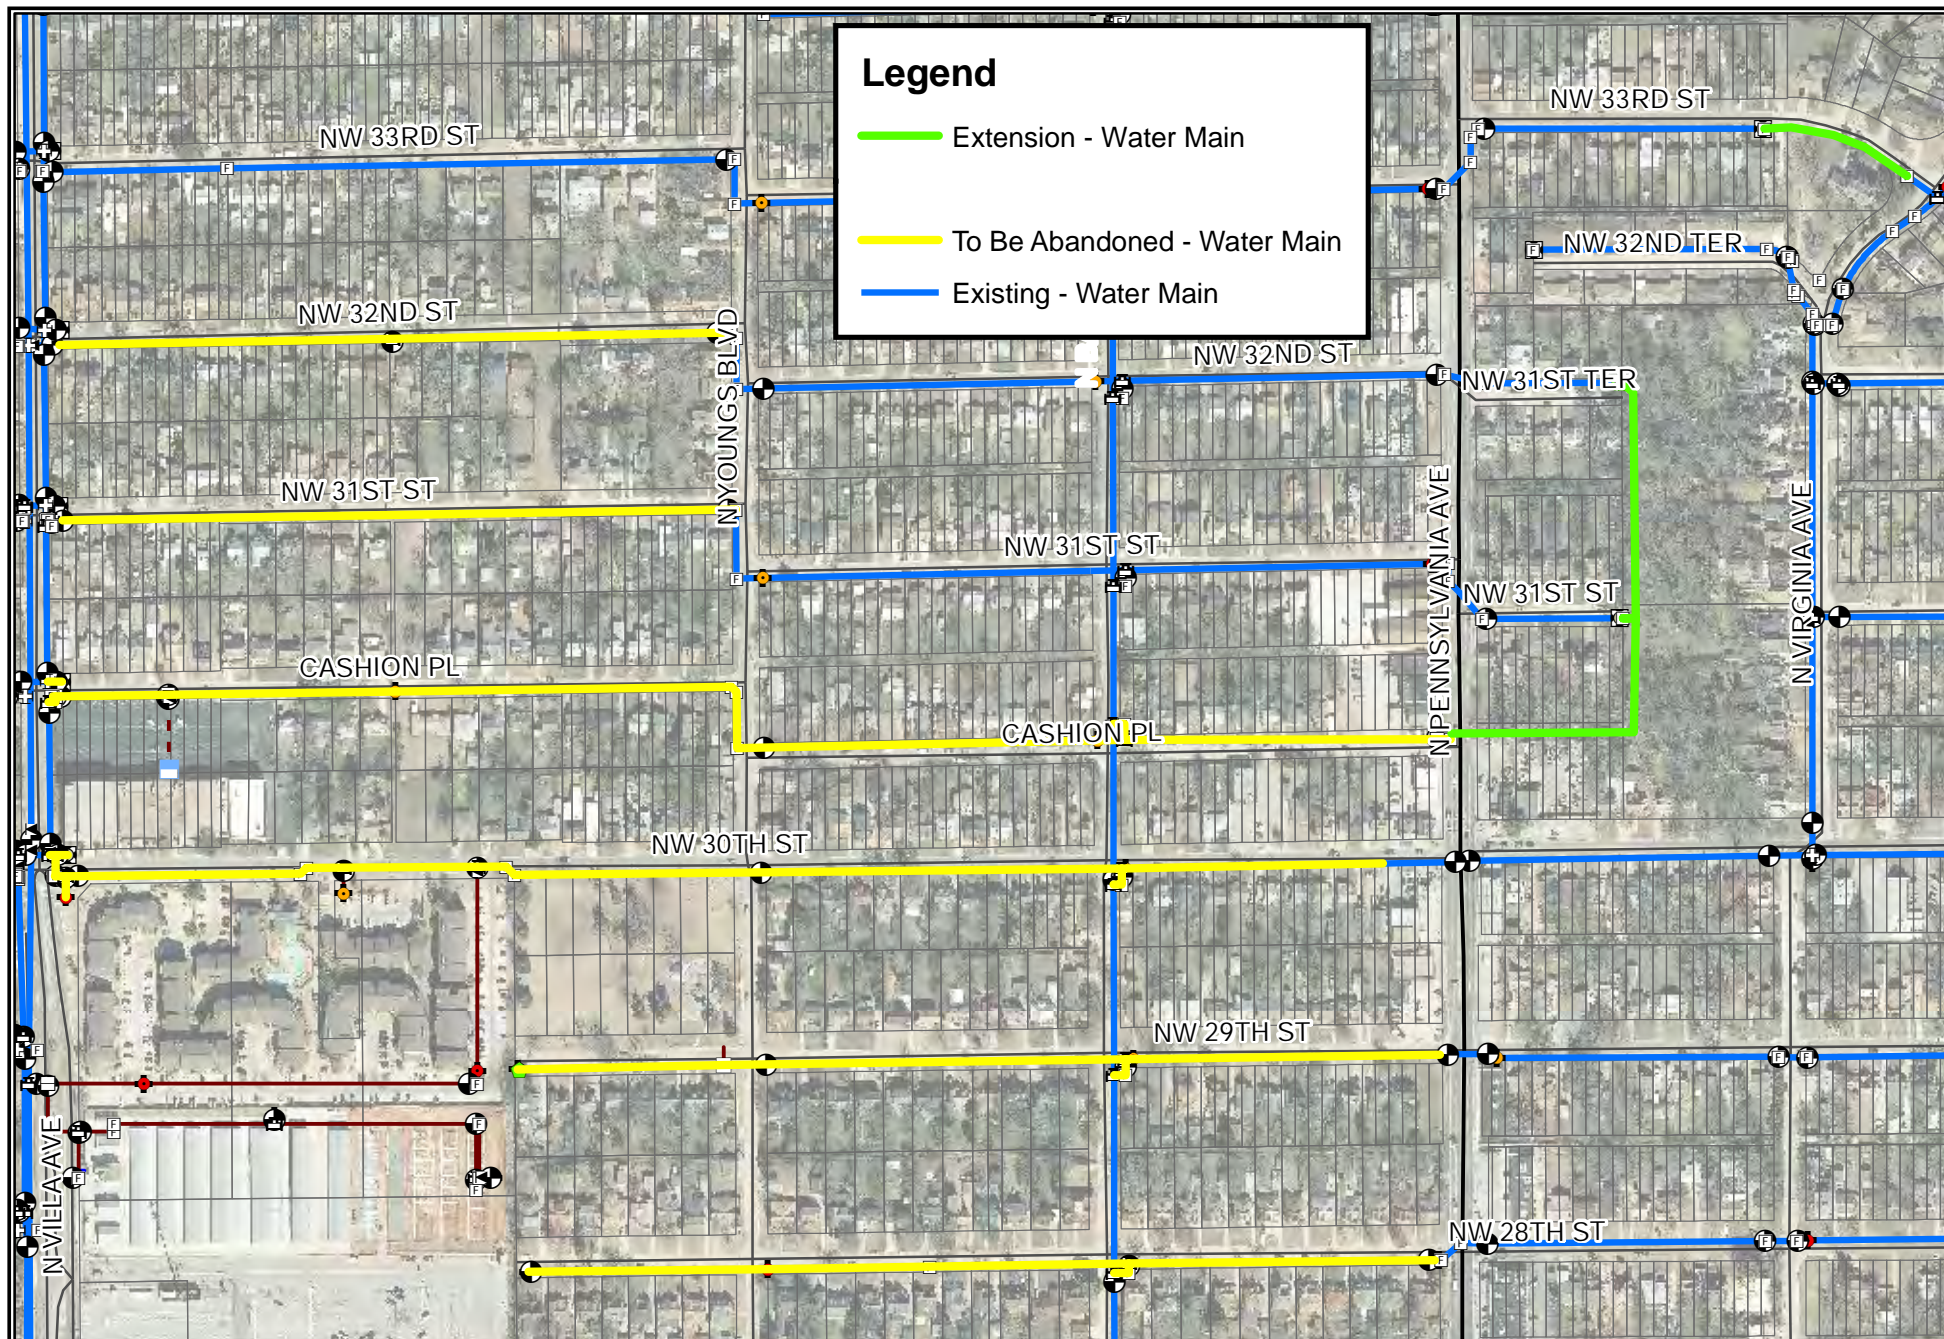

Legend

- Extension - Water Main
- To Be Abandoned - Water Main
- Existing - Water Main

WC-0974

N Villa Ave to N Virginia Ave
b/w NW 33rd St and NW 28th St
Approximately 7,760 LF of
6-inch Main Replacement


Created by: Sean Price
Printed: 12/27/2017
City of Oklahoma City - Utilities Dept.



260 130 0 260
Feet

Legend

- To Be Abandoned - Water Main
- Existing - Water Main

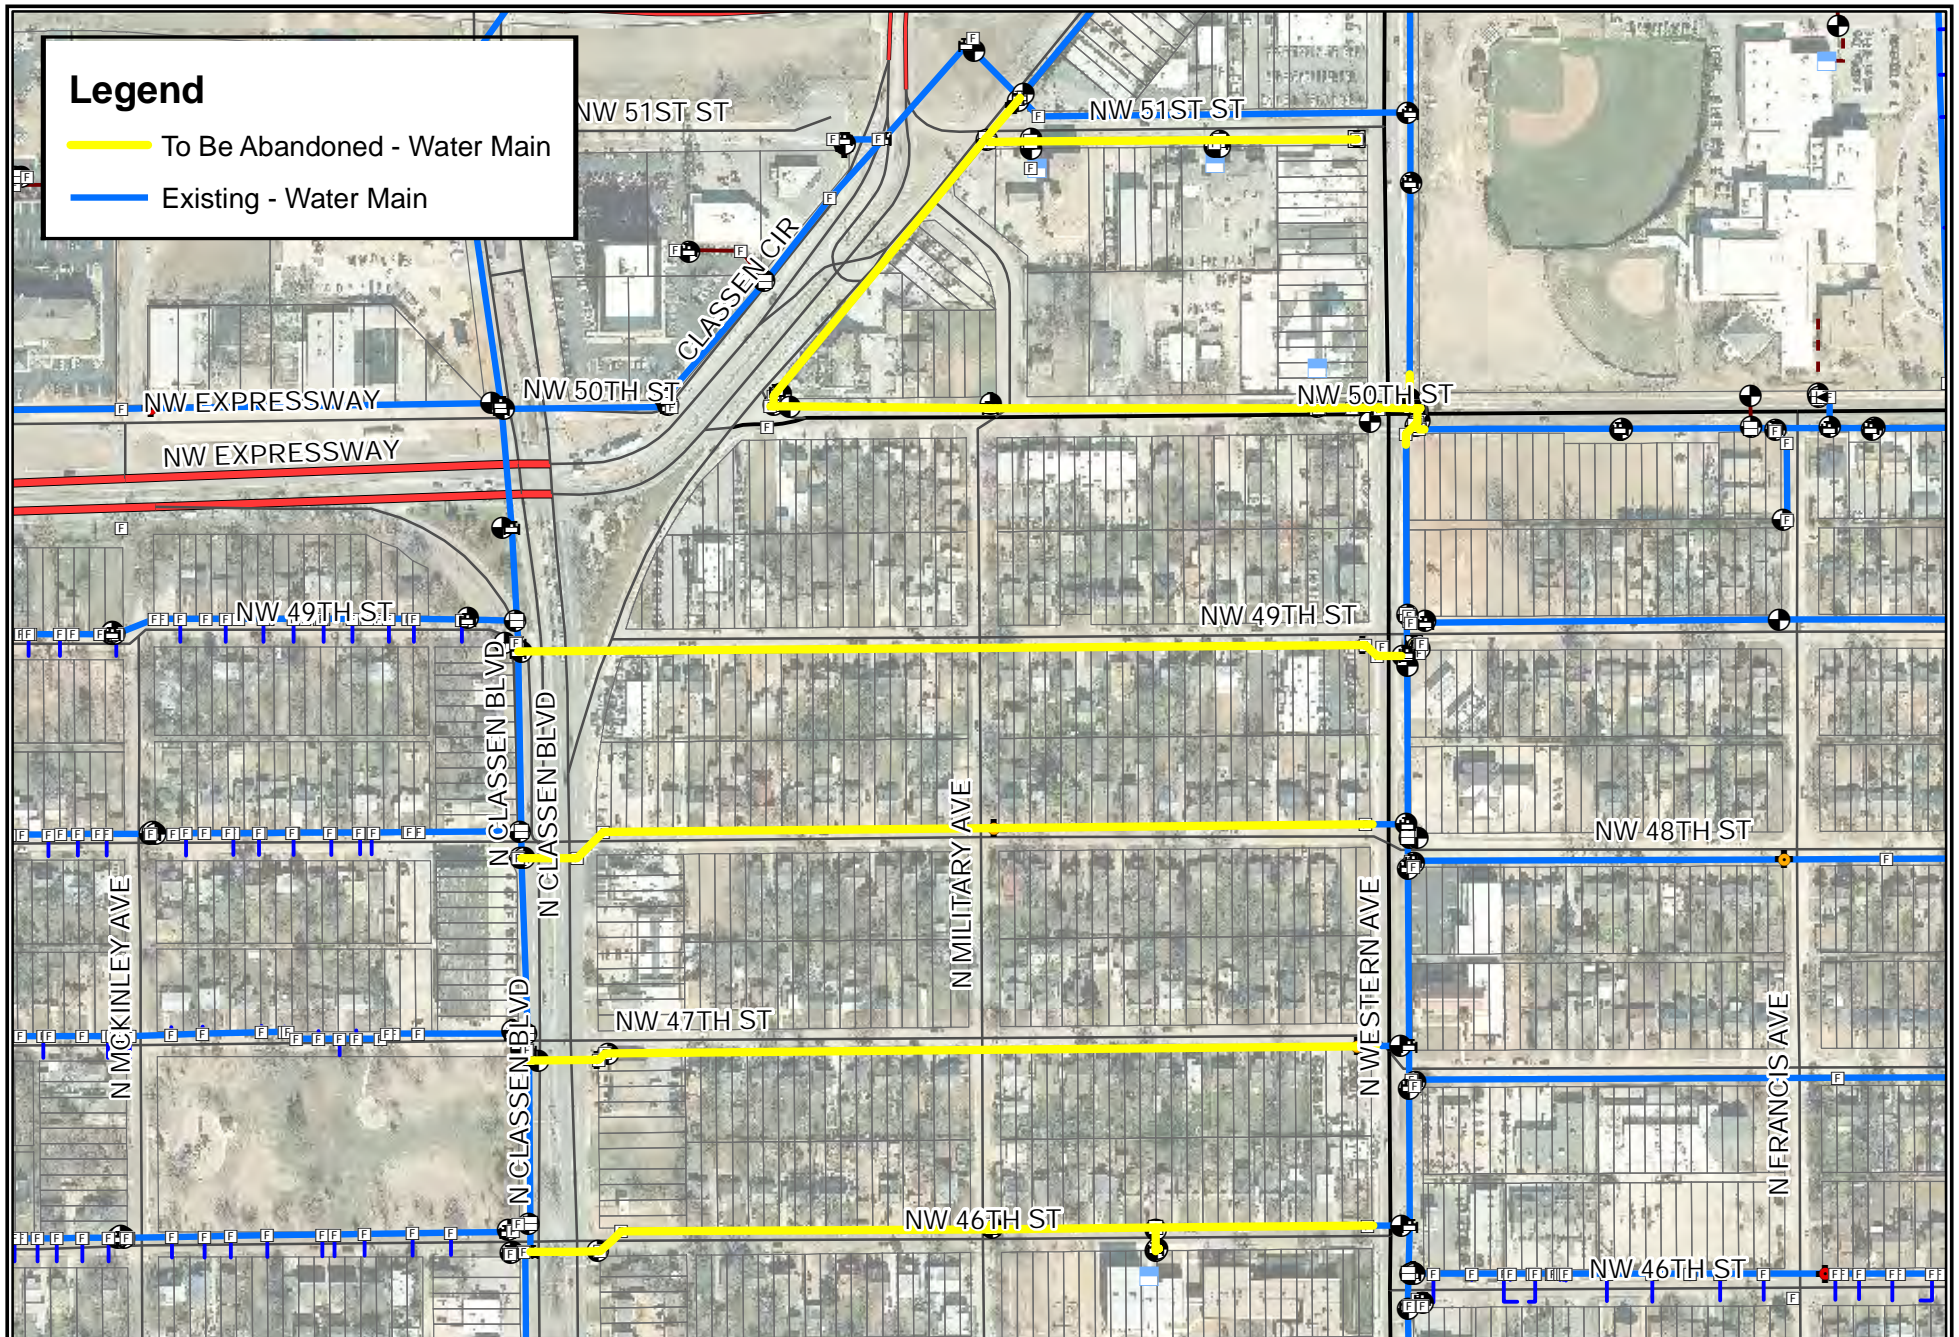

WC-0974

N Classen Ave to N Western Ave
b/w NW 51st St and NW 46th St
Approximately 8,080 LF of
6-inch Main Replacement

Created by: Sean Price
Printed: 12/27/2017
City of Oklahoma City - Utilities Dept.



225 112.5 0 225
Feet