


C:\pw_work\atkins001\pauharr7379\dms20527\Lottie Ave Individual sheet_Op12.dwg Friday, June 25, 2021

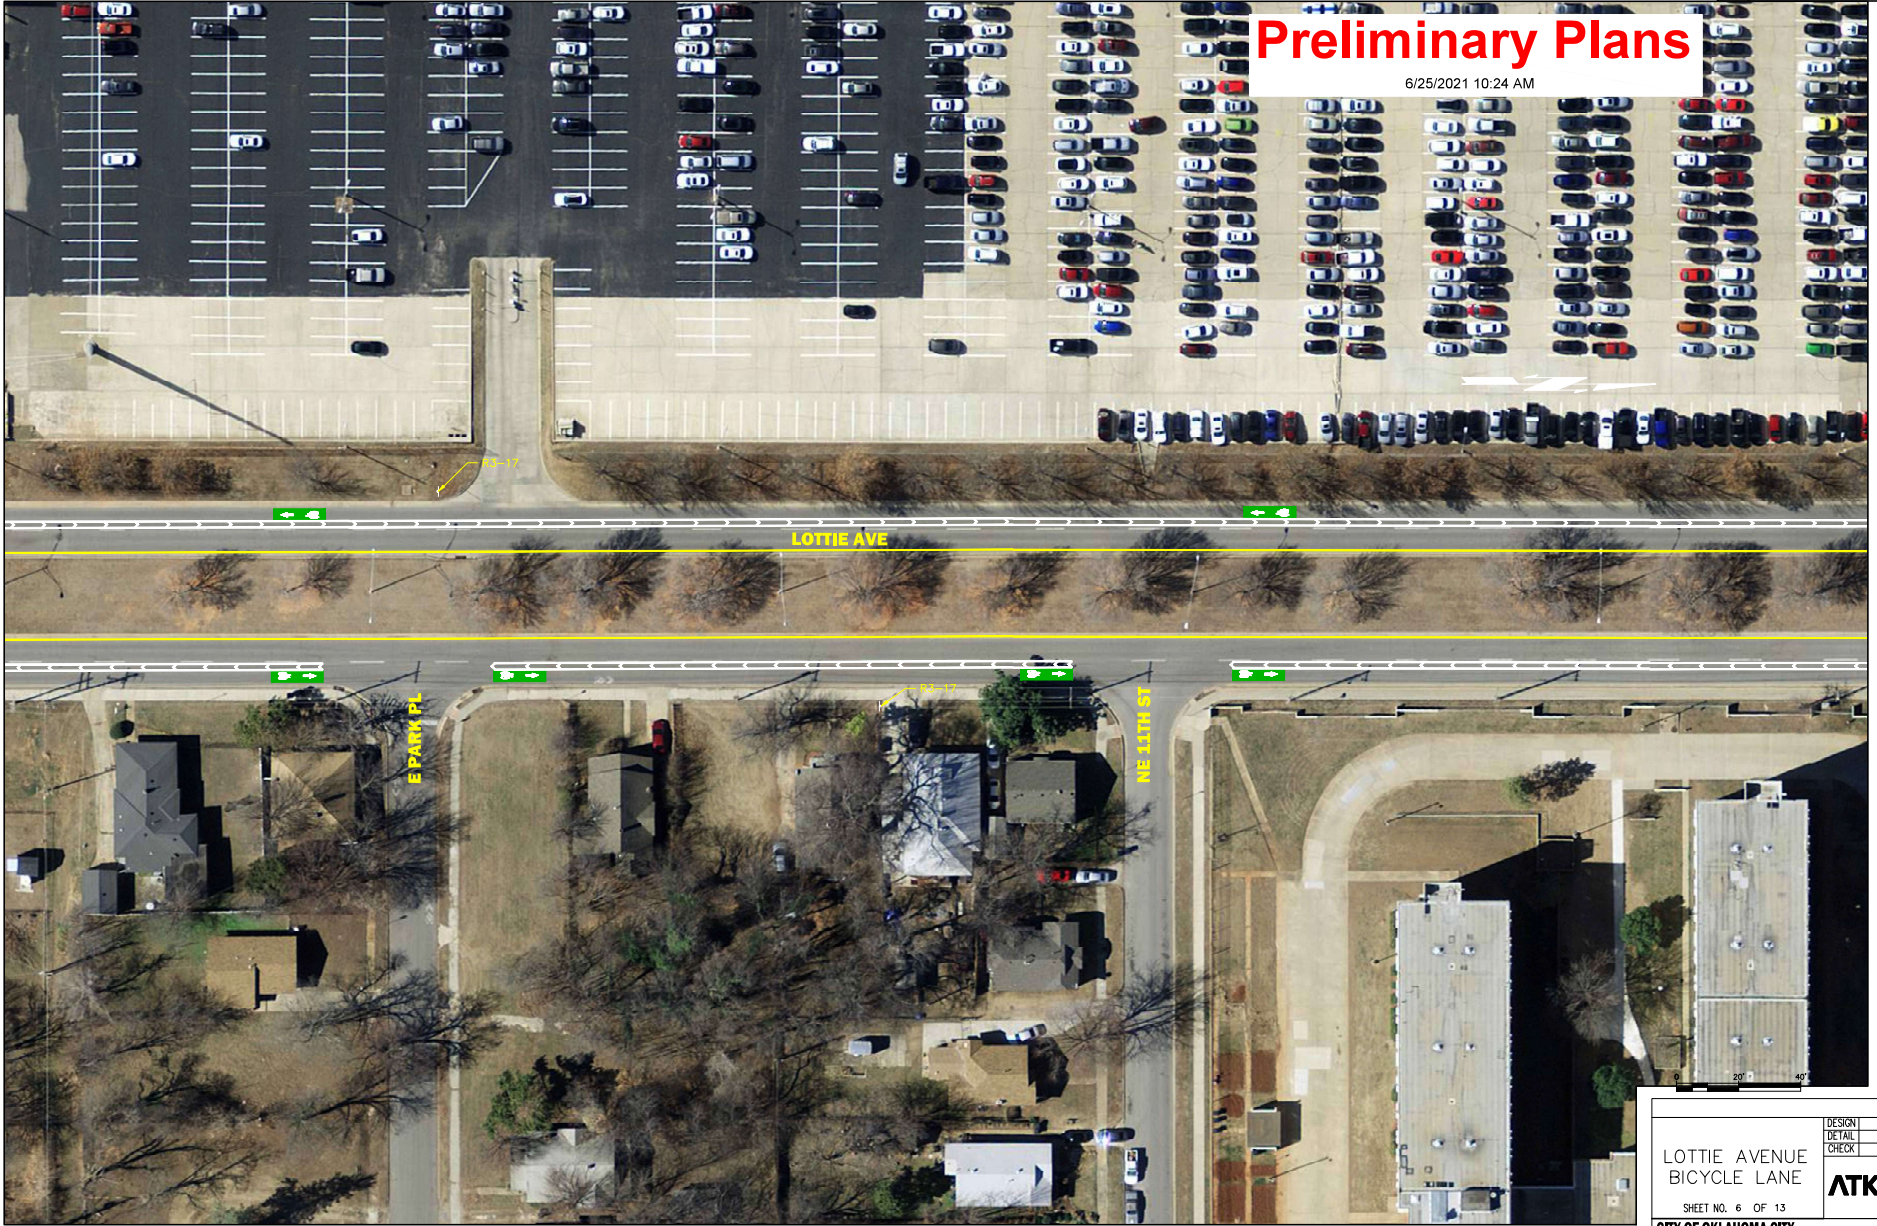

Preliminary Plans

6/25/2021 10:24 AM

REV. NO.	DESCRIPTION	REVISIONS	DATE

LOTTIE AVENUE BICYCLE LANE		DESIGN DETAIL CHECK
SHEET NO. 6 OF 13		ATKINS
CITY OF OKLAHOMA CITY		
PROJECT:	PC-0738	SHEET NO. 6