


C:\pw_work\atkins\01\pwharr7379\dms20527\Lottie Ave Individual sheet_0612.dwg Friday, June 25, 2021

REV. NO.	DESCRIPTION	REVISIONS	DATE

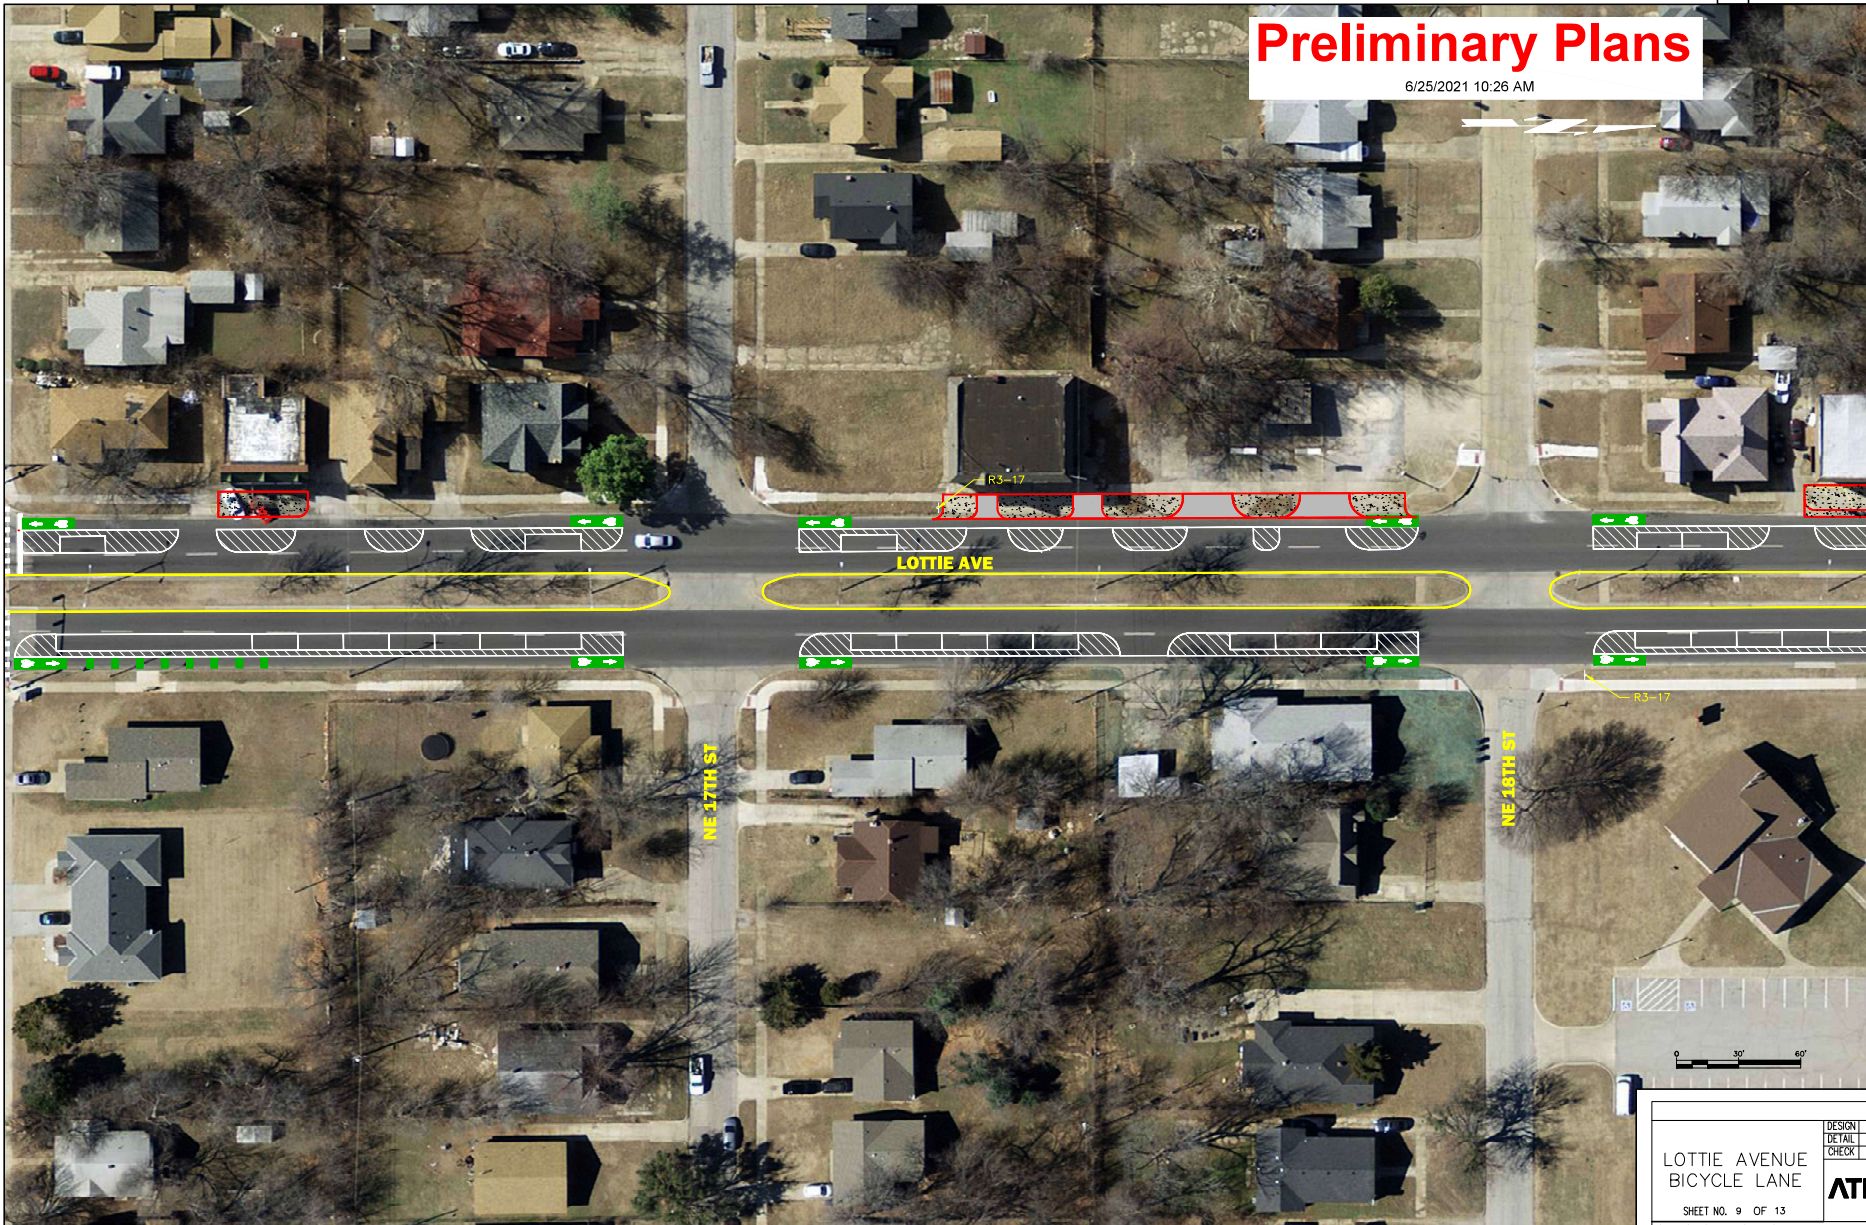

LOTIE AVENUE BICYCLE LANE		DESIGN	
SHEET NO. 9 OF 13		DETAIL	
PROJECT: PC-0738		CHECK	
SHEET NO. 9		ATKINS	