


C:\pw\_work\atkins\01\pwharr7379\dms20527\lottie Ave Individual sheet\_0612.dwg Friday, June 25, 2021

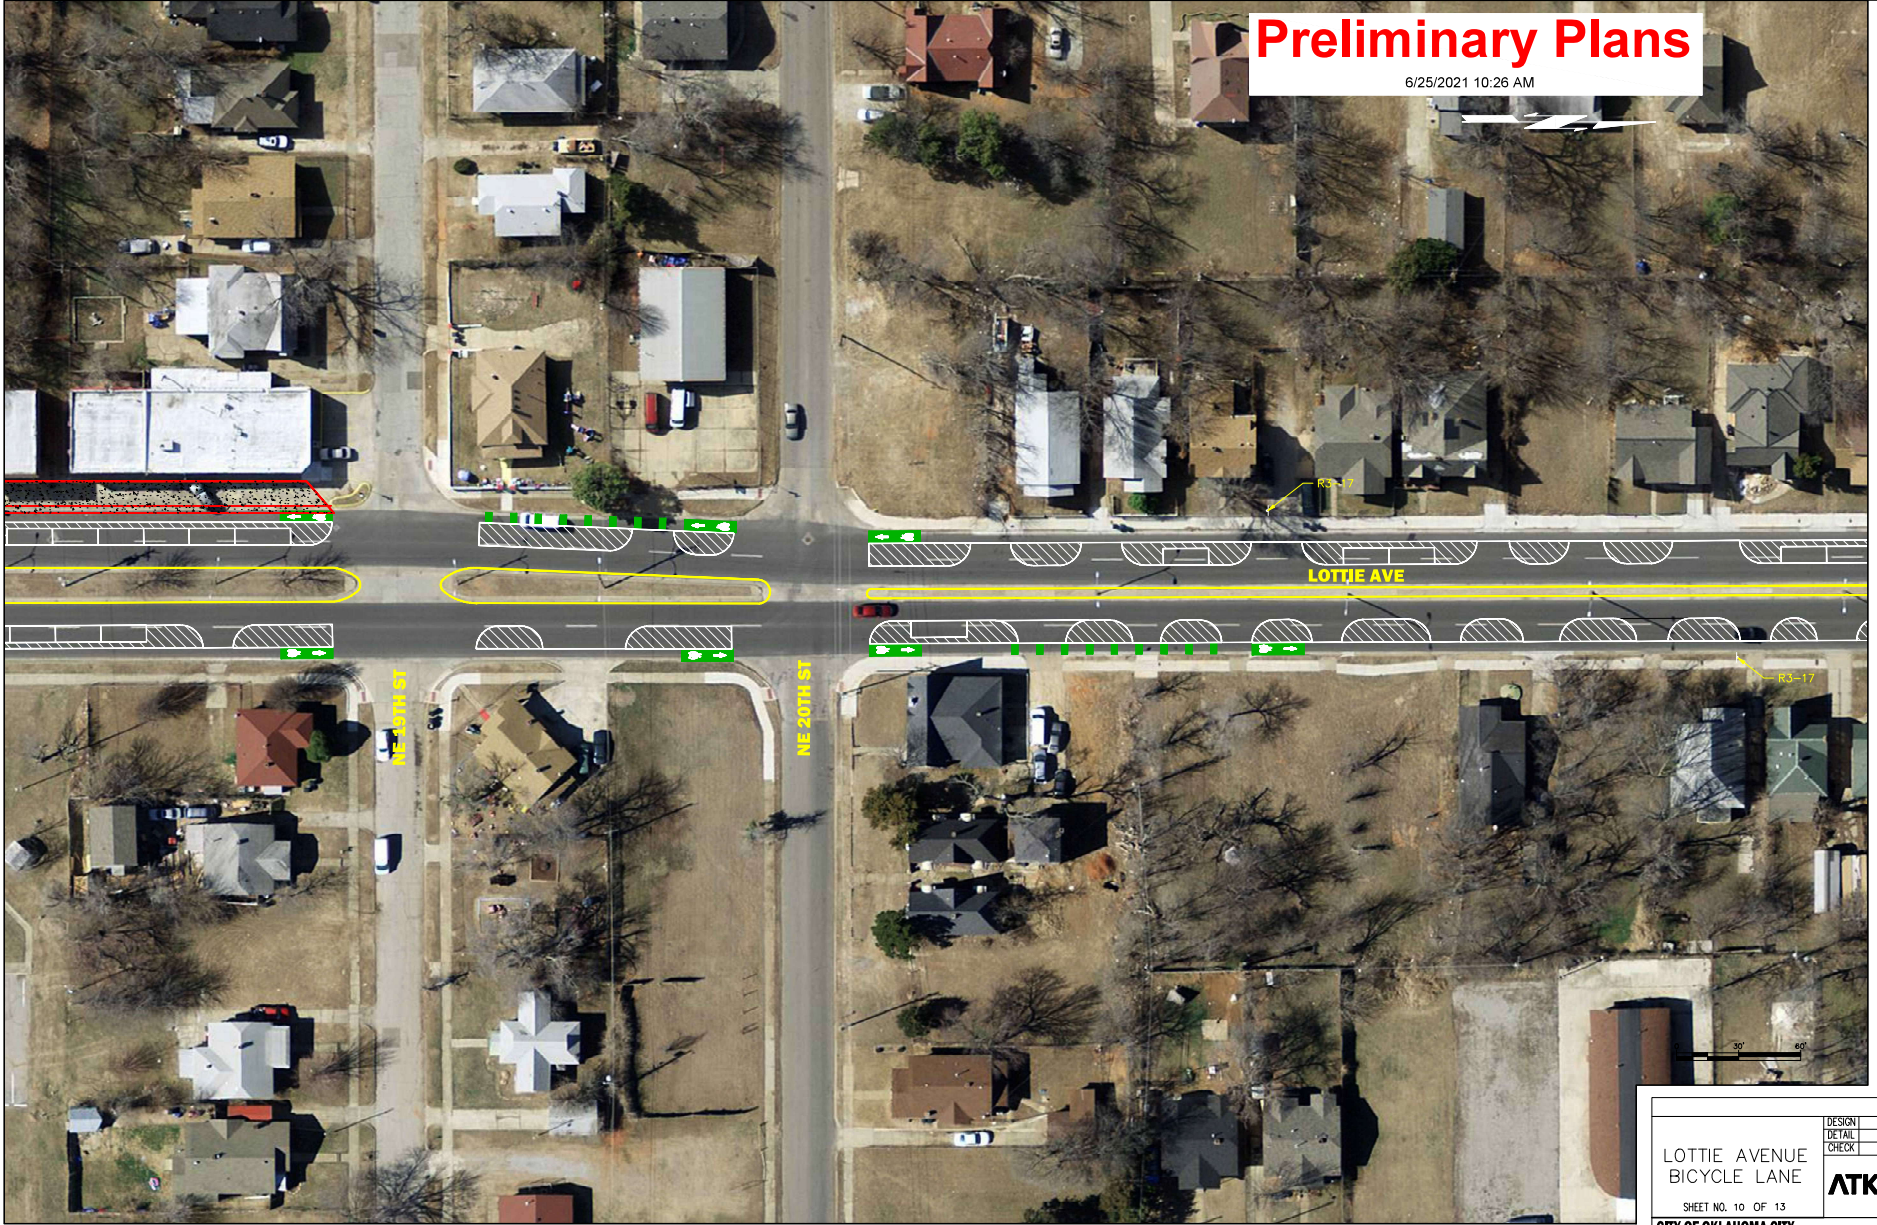

# Preliminary Plans

6/25/2021 10:26 AM

REV. NO.	DESCRIPTION	REVISIONS	DATE

LOTTIE AVENUE BICYCLE LANE		DESIGN DETAIL CHECK
SHEET NO. 10 OF 13		<b>ATKINS</b>
CITY OF OKLAHOMA CITY		
PROJECT:	PC-0736	SHEET NO. 10