

Exhibit B - Traffic Plan


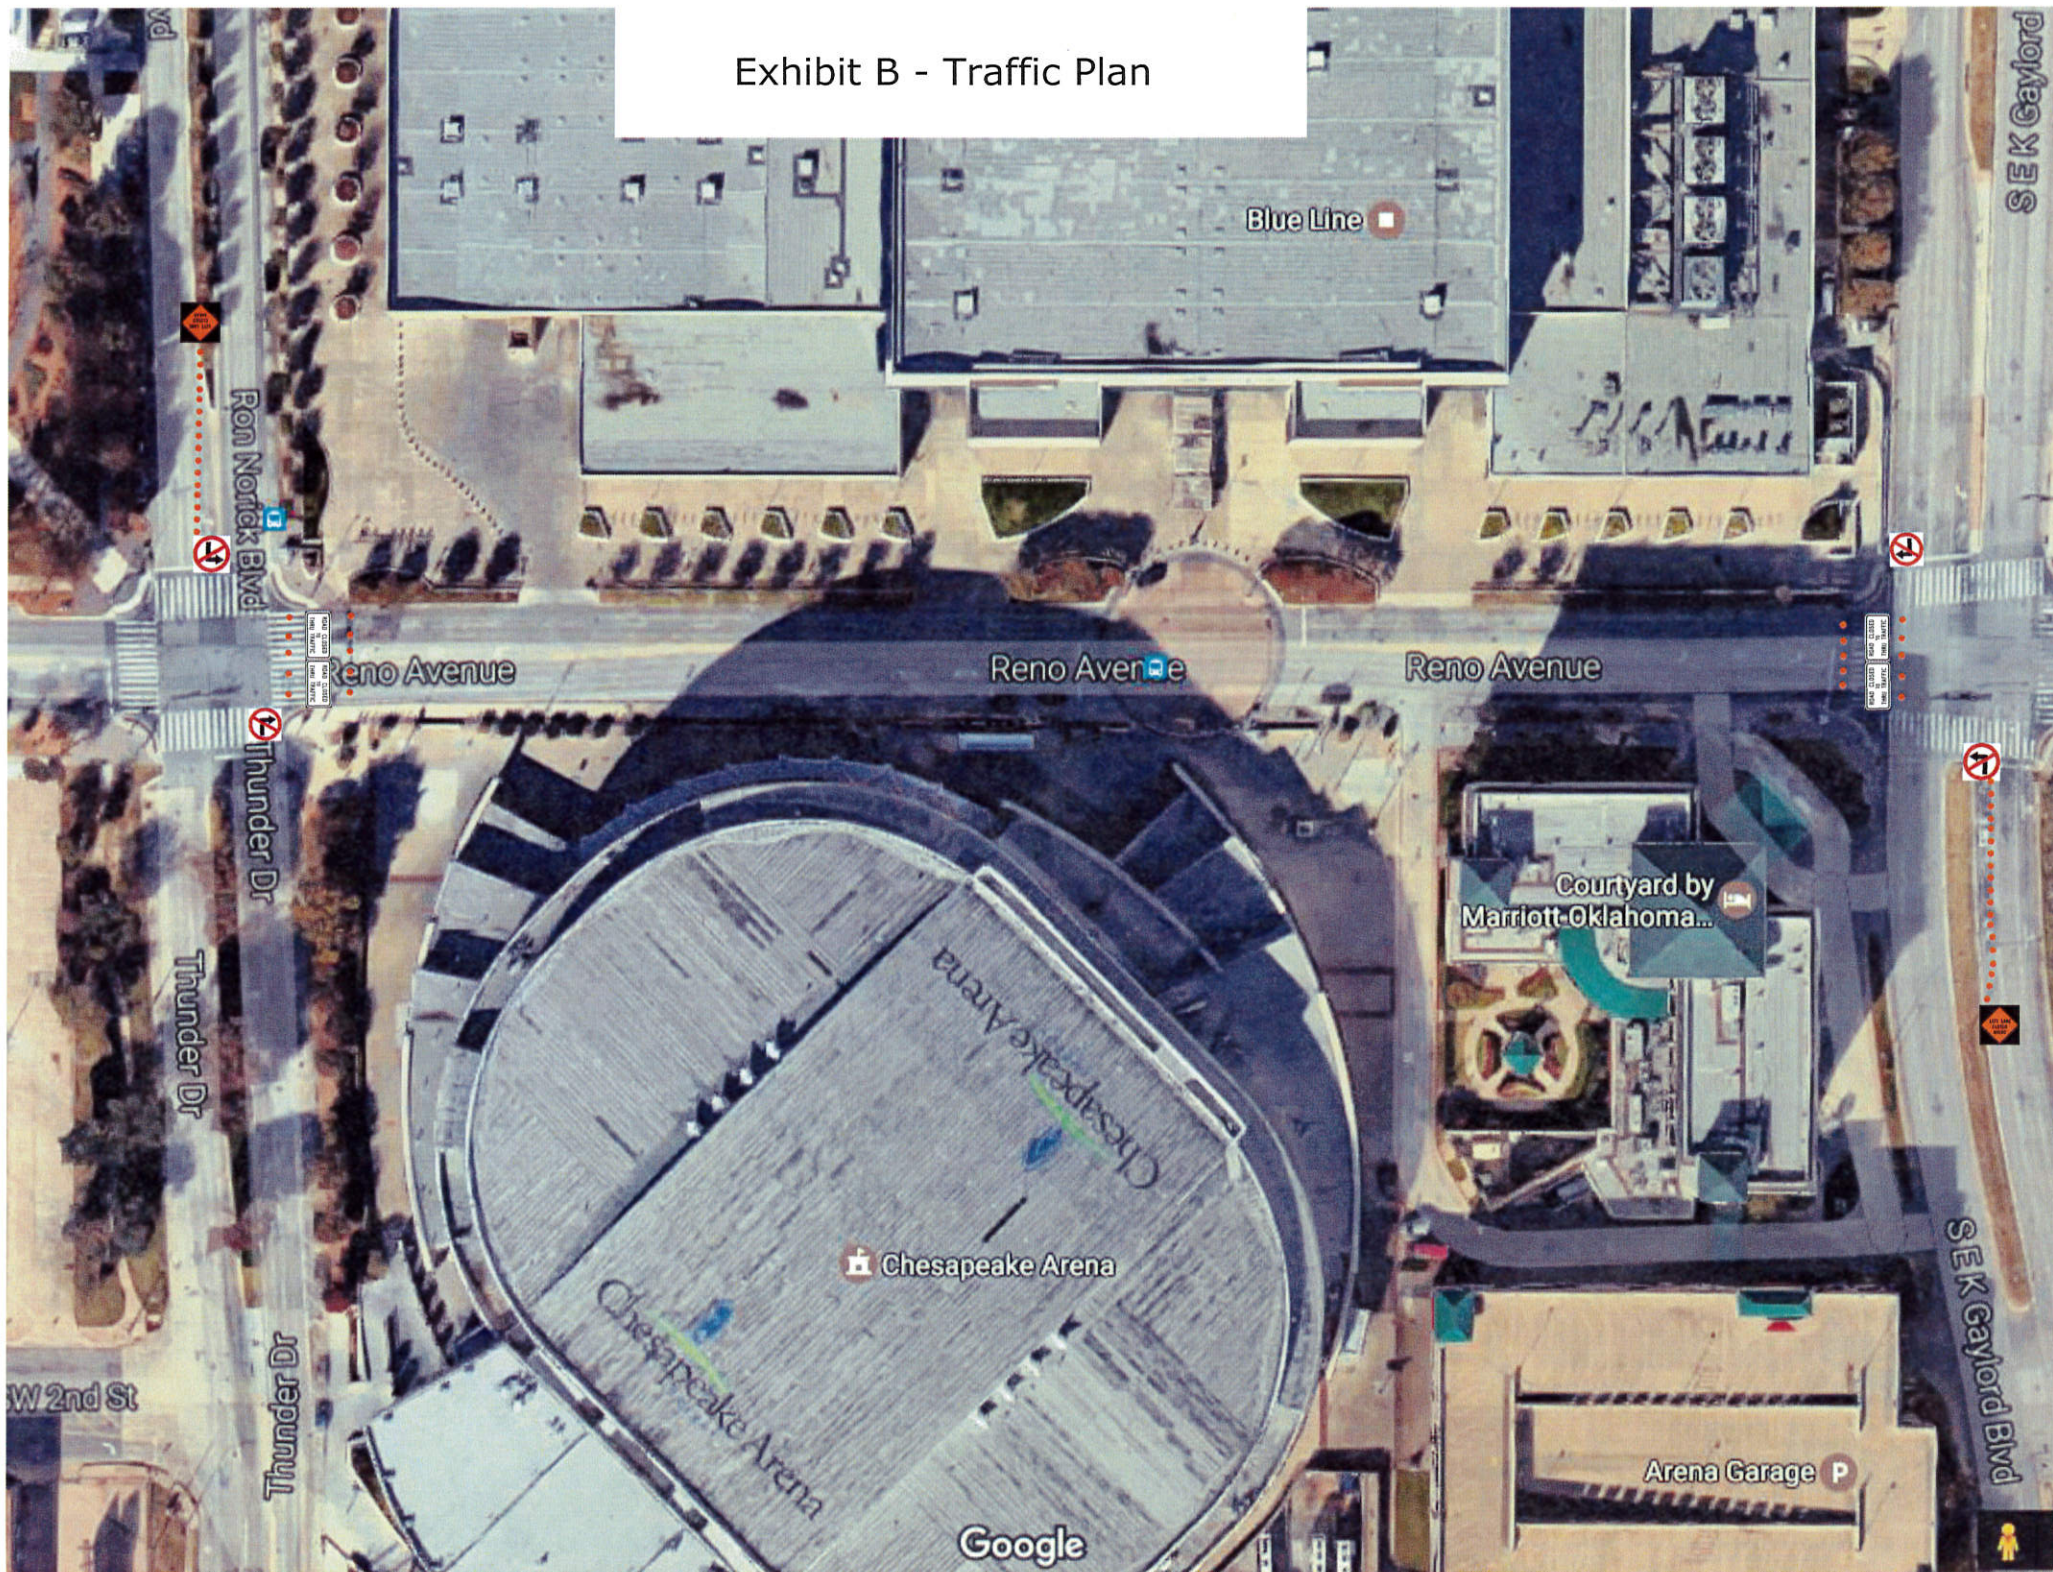


Exhibit A - Layout Map

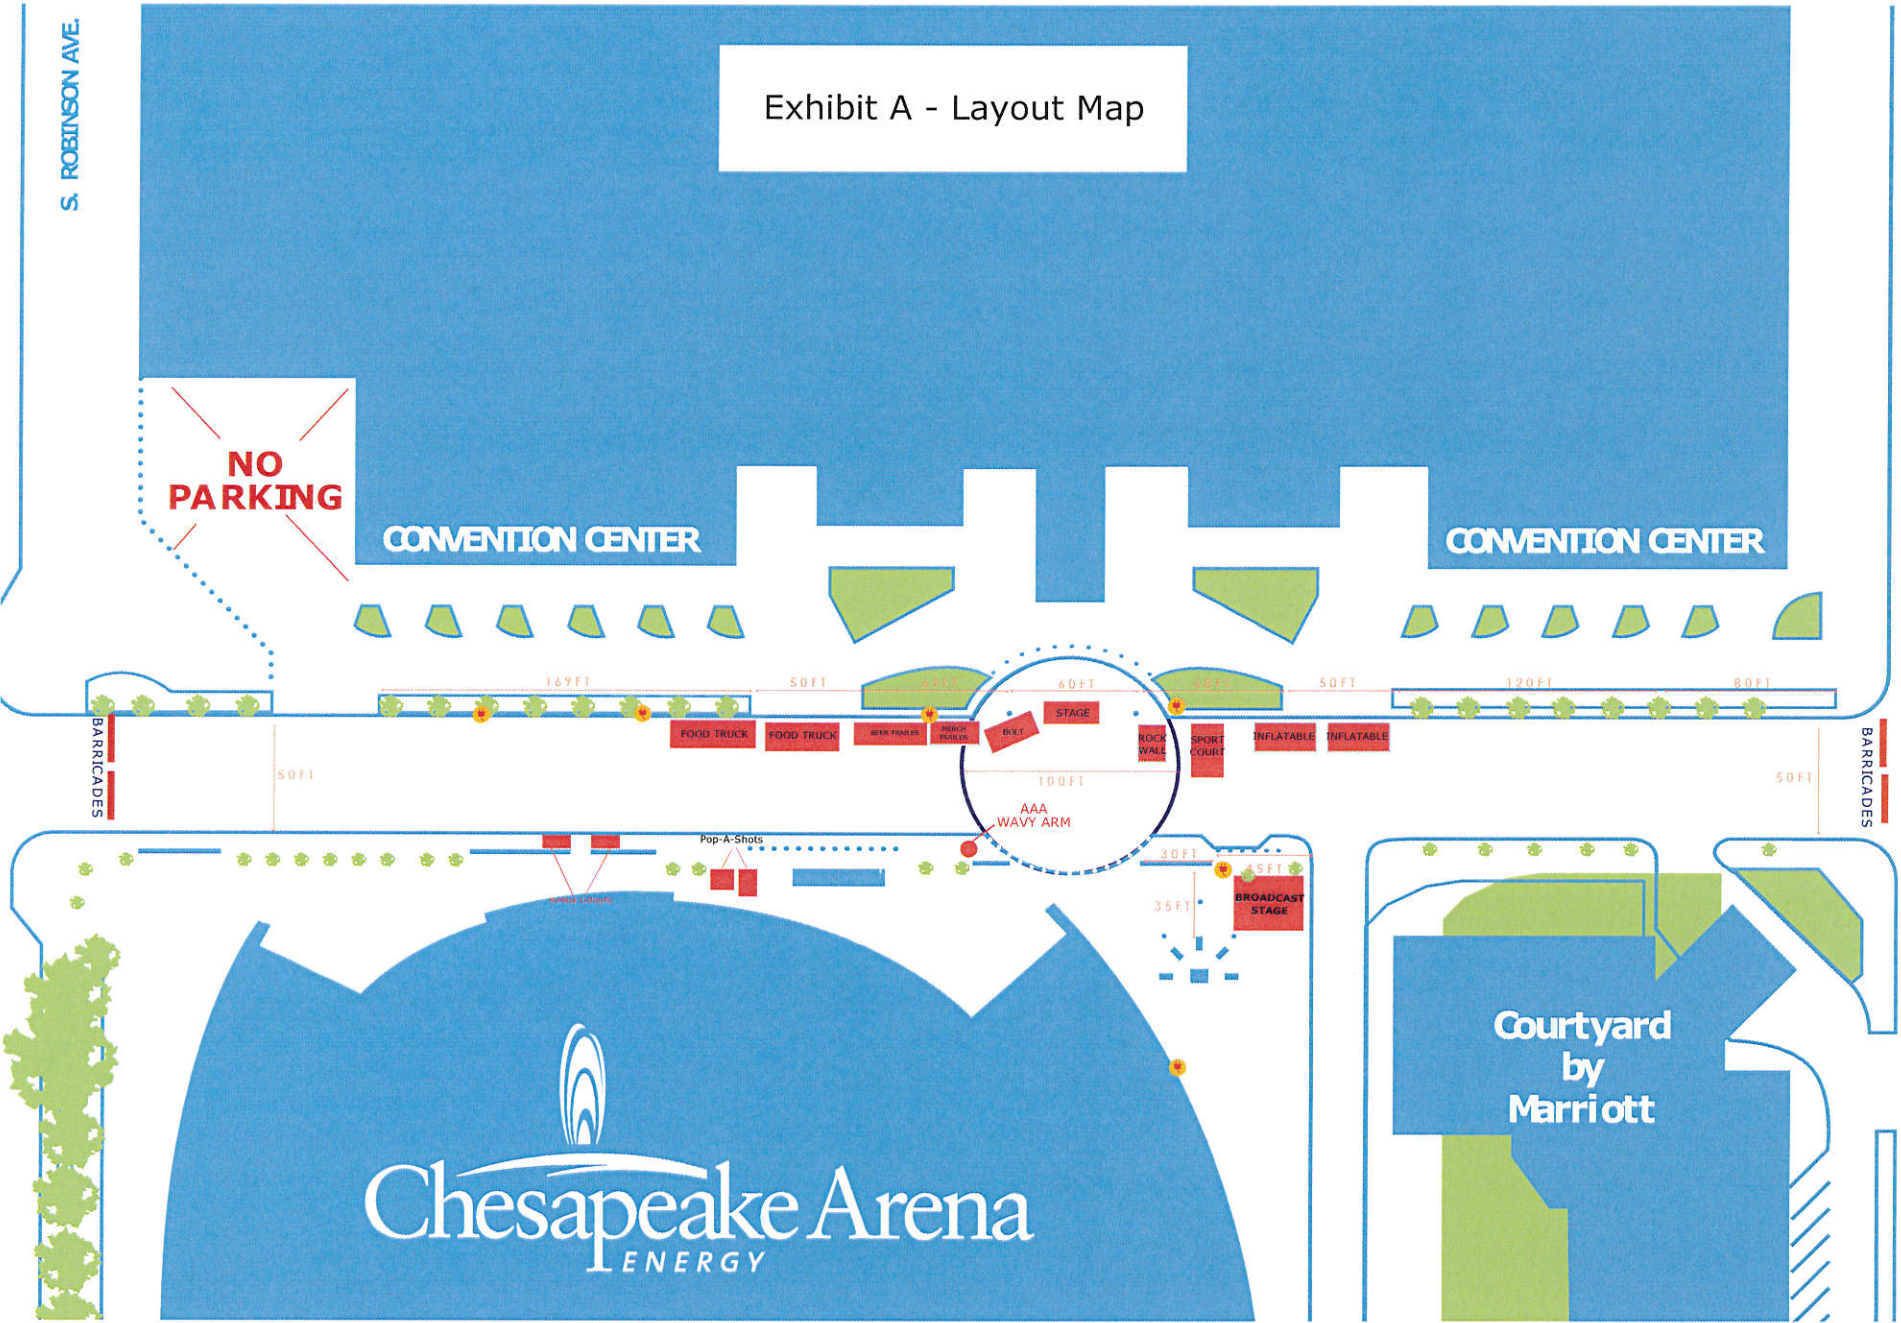

S. ROBINSON AVE.

S. E.K. GAYLORD BLVD.

S. E.K. GAYLORD BLVD.