


77 1235.25
 78 1240.3
 $\frac{35.25}{1236.95} = 2.85\%$
 $\frac{5.15}{1205} = .42\%$ 1.7 in 100'

Sheet B04
 FF-1238.0
 L17 B13
 French Meadows
 Sec 4

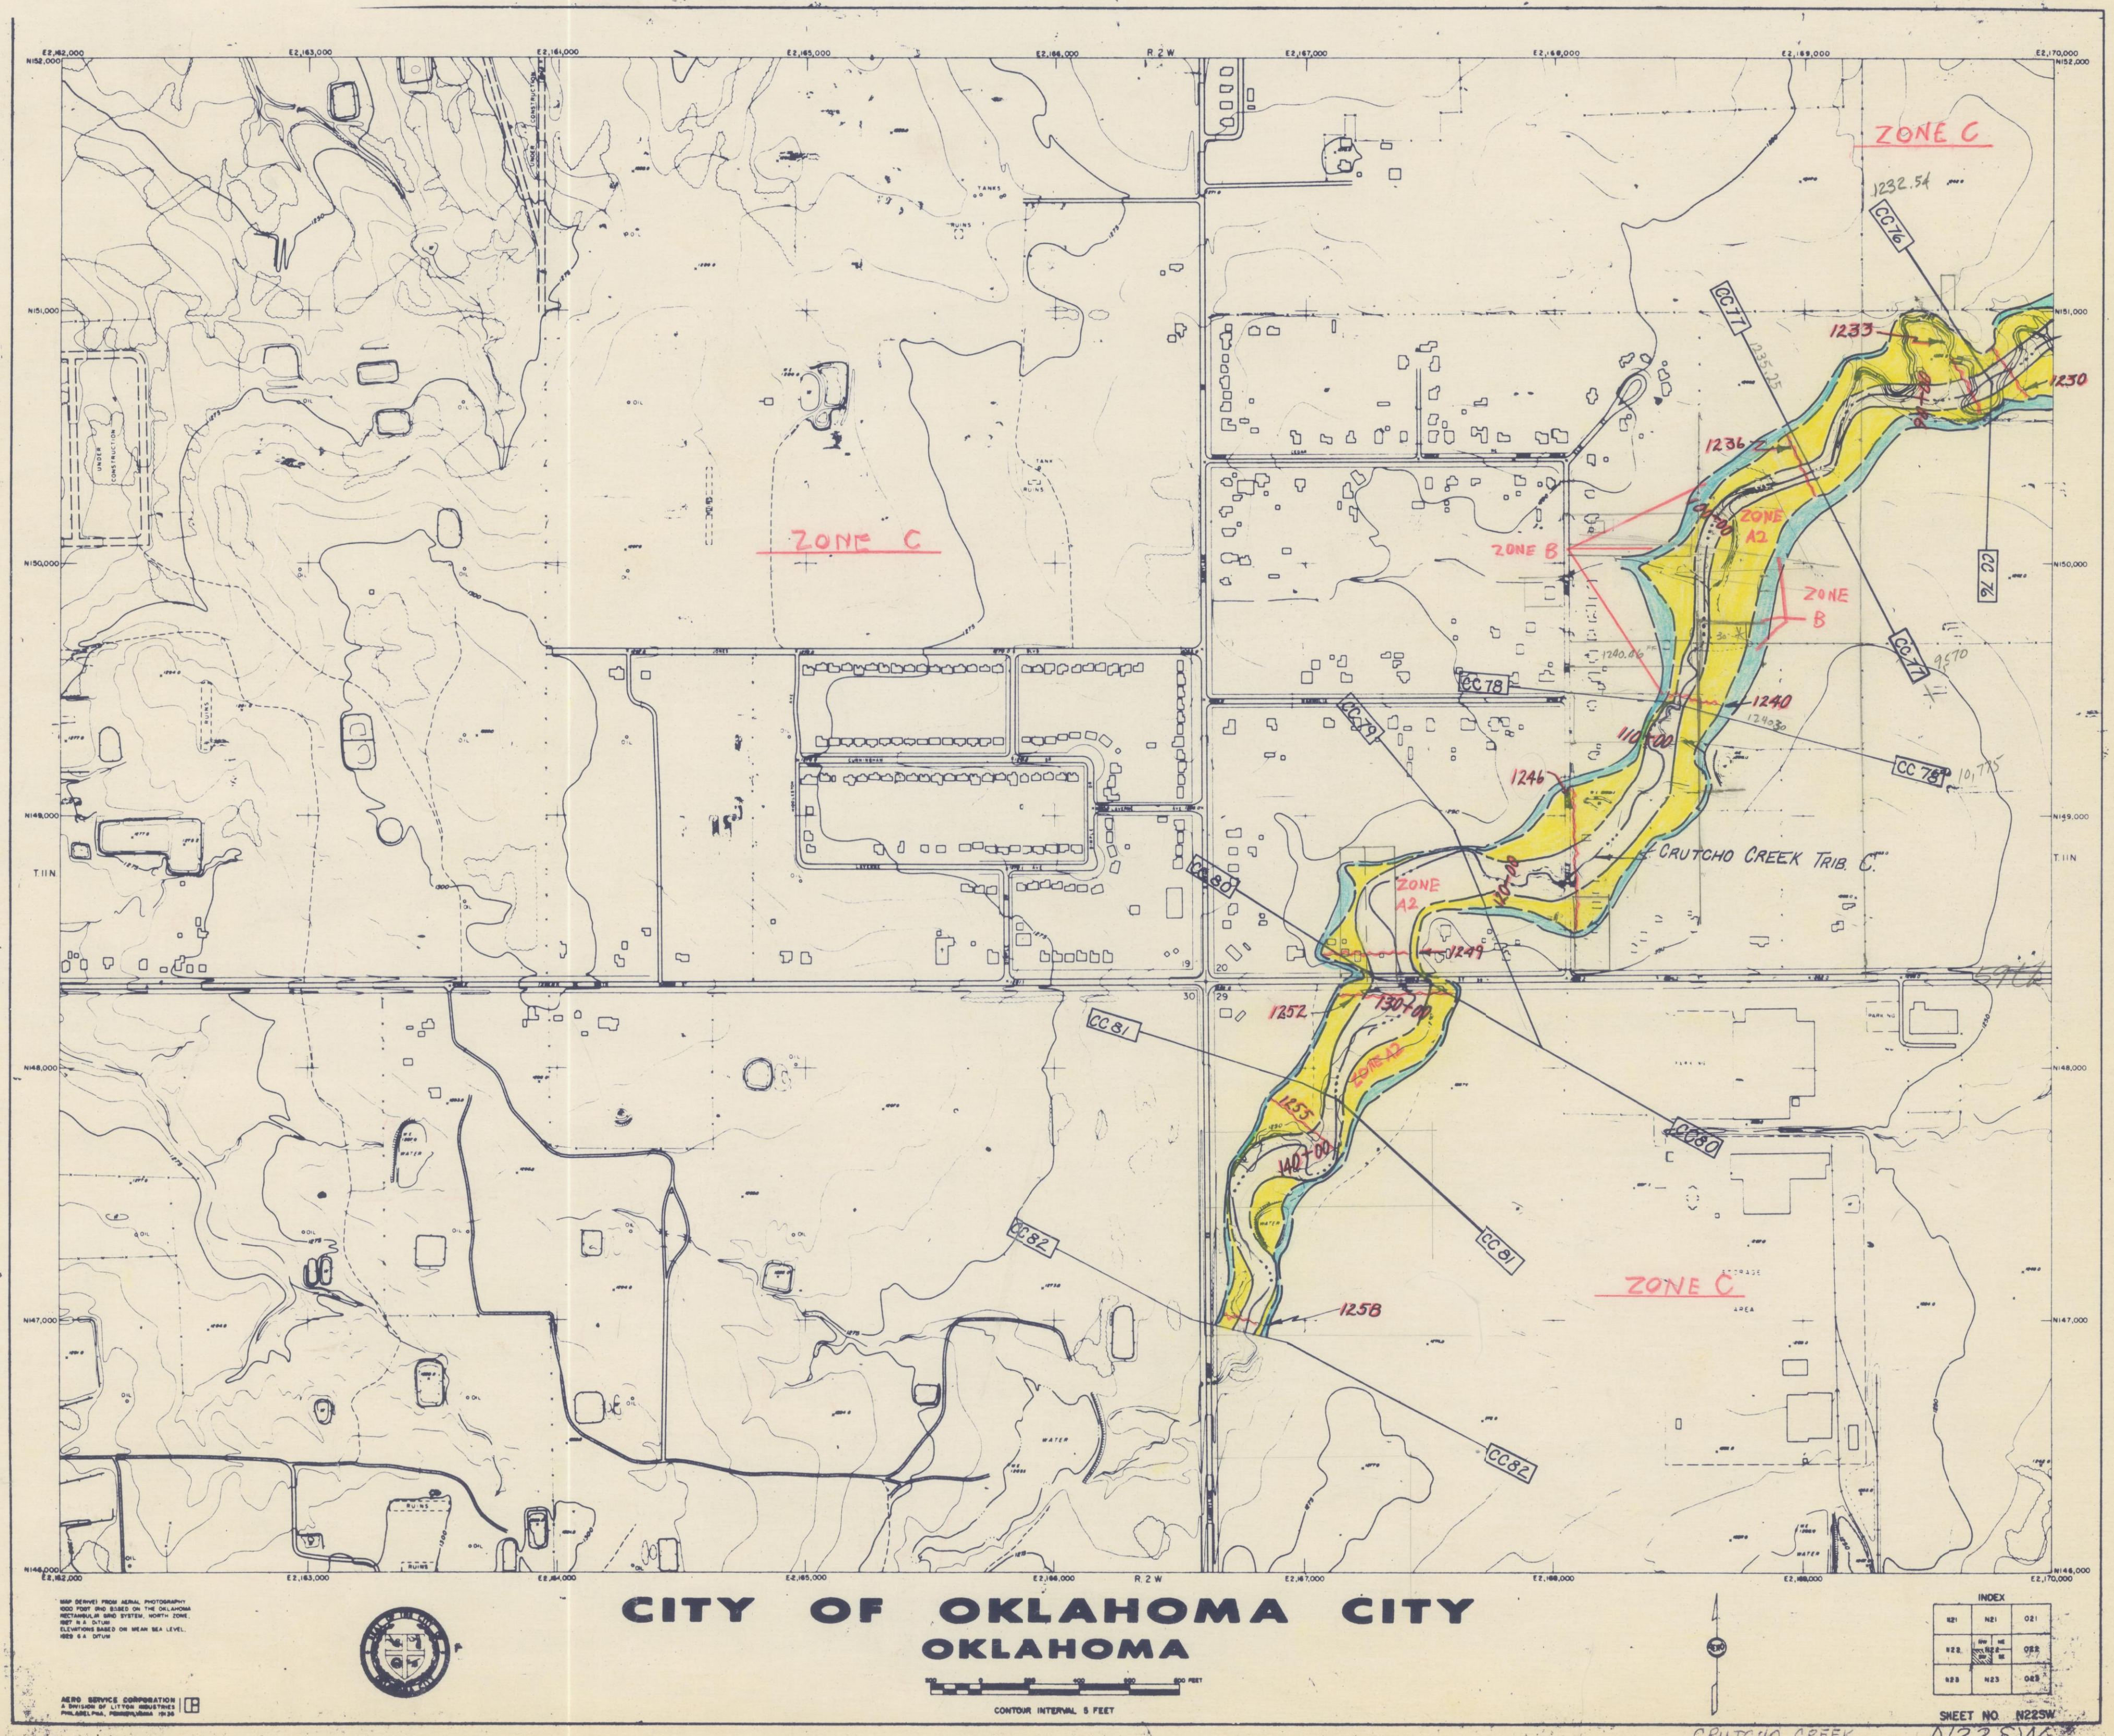

* Lot 30
 300' DIST PROTECT
 BASE FLOOD ELEV.
 @ 1238.50
 FROM 1/6" PROFILE
 EFFECTIVE STUDY
 MAY 4/1977