

(Published in The Journal Record July 23, 2024)

## NOTICE OF HEARING

El presente aviso trata sobre un asunto de zonificación o delimitación de linderos cerca de su propiedad. La agenda a tratar y el informe del personal se publicarán en el siguiente enlace: <https://okc.primegov.com/public/portal> Llame al (405) 297-3533 si requiere información adicional.

**CASE NUMBER: C-7675**

**DATE OF HEARING: August 8, 2024**

**NOTICE IS HEREBY GIVEN** that a **Final Plat of NHB Industrial Park** has been filed on the following described property:

**LOCATION:** A part of the Southeast Quarter of Section 29 Township 11 North, Range 4 West of the Indian Meridian, Oklahoma City, Oklahoma County, Oklahoma.

**PROPOSED USE:** 10 Industrial lots on 27.9532 Acres.

SEE MAP ON BACK OF PAGE

**Your property is not included within the area proposed to be platted.** This notice is being provided to you because you own property nearby. You are not required to attend the hearing, but if you wish to you may. You can also have someone appear on your behalf. Should you wish to provide the Commission with information supporting or opposing the platting of this property, please consider the following: You may present brief written materials, graphics, maps, pictures, etc. to the Commission at the hearing to illustrate a point regarding a proposed platting. Lengthy written materials in support or opposition of the application should be submitted to City staff at the email address below **by noon on Friday August 2, 2024**, to be delivered to the Commission members.

The "MAP ON BACK" of this NOTICE OF HEARING (the "MAP"), which depicts proposed lots, blocks, streets and/or other details in the proposed plat, is subject to possible amendments by the Oklahoma City Planning Commission at the referenced public hearing on the matter, and the plat actually approved by the Planning Commission at the public hearing may or may not contain the exact same lots, blocks, streets and/or other details shown on the MAP.

### LOCATION OF PUBLIC HEARING

A PUBLIC HEARING will be held by the Oklahoma City Planning Commission at 1:30 p.m. on Thursday, August 8, 2024, in the Council Chamber, Third Floor, Municipal Building, 200 North Walker Avenue, Oklahoma City, Oklahoma.

The agenda and staff report for this meeting will be posted at the following link:

<https://okc.primegov.com/public/portal>


Please conduct your business with us by phone or email.

Case No: C-7675

# Final Plat of NHB Industrial Park

Developer: NHB Investments, LLC

Engineer: Johnson & Associates

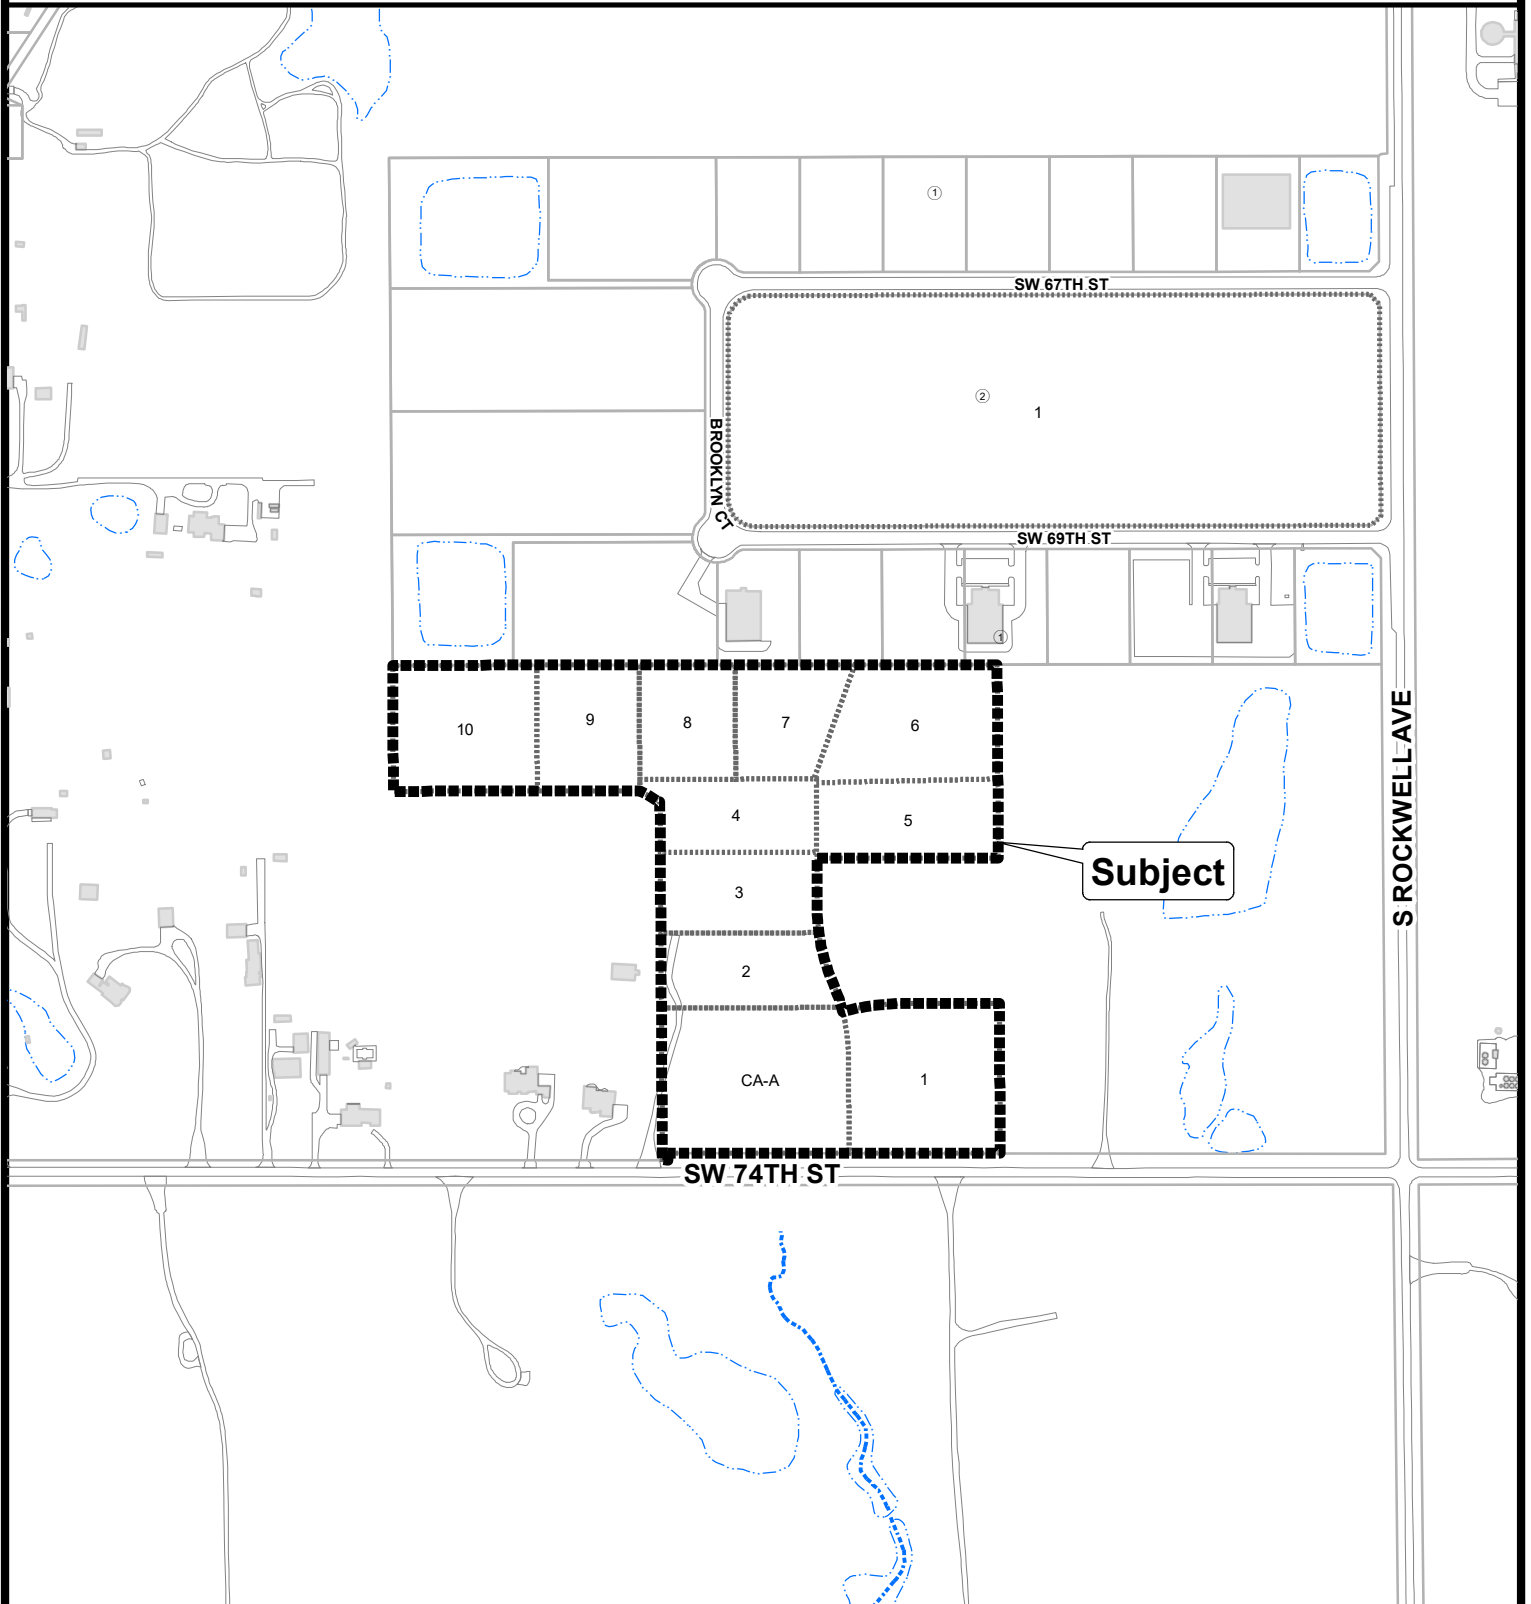

The City of  
OKLAHOMA CITY

## Final Plat Application



0 250 500  
Feet